


WC 2	h 240 cm	area mq 3,13
------	----------	--------------

CAMERA 3	h 365 cm	area mq 16,92
----------	----------	---------------

CAMERA 2	h 365 cm	area mq 15,28
----------	----------	---------------

CAMERA 1	h 352 cm	area mq 72,33
----------	----------	---------------

WC 1	h 200 cm = SDF	area mq 2,26
------	----------------	--------------

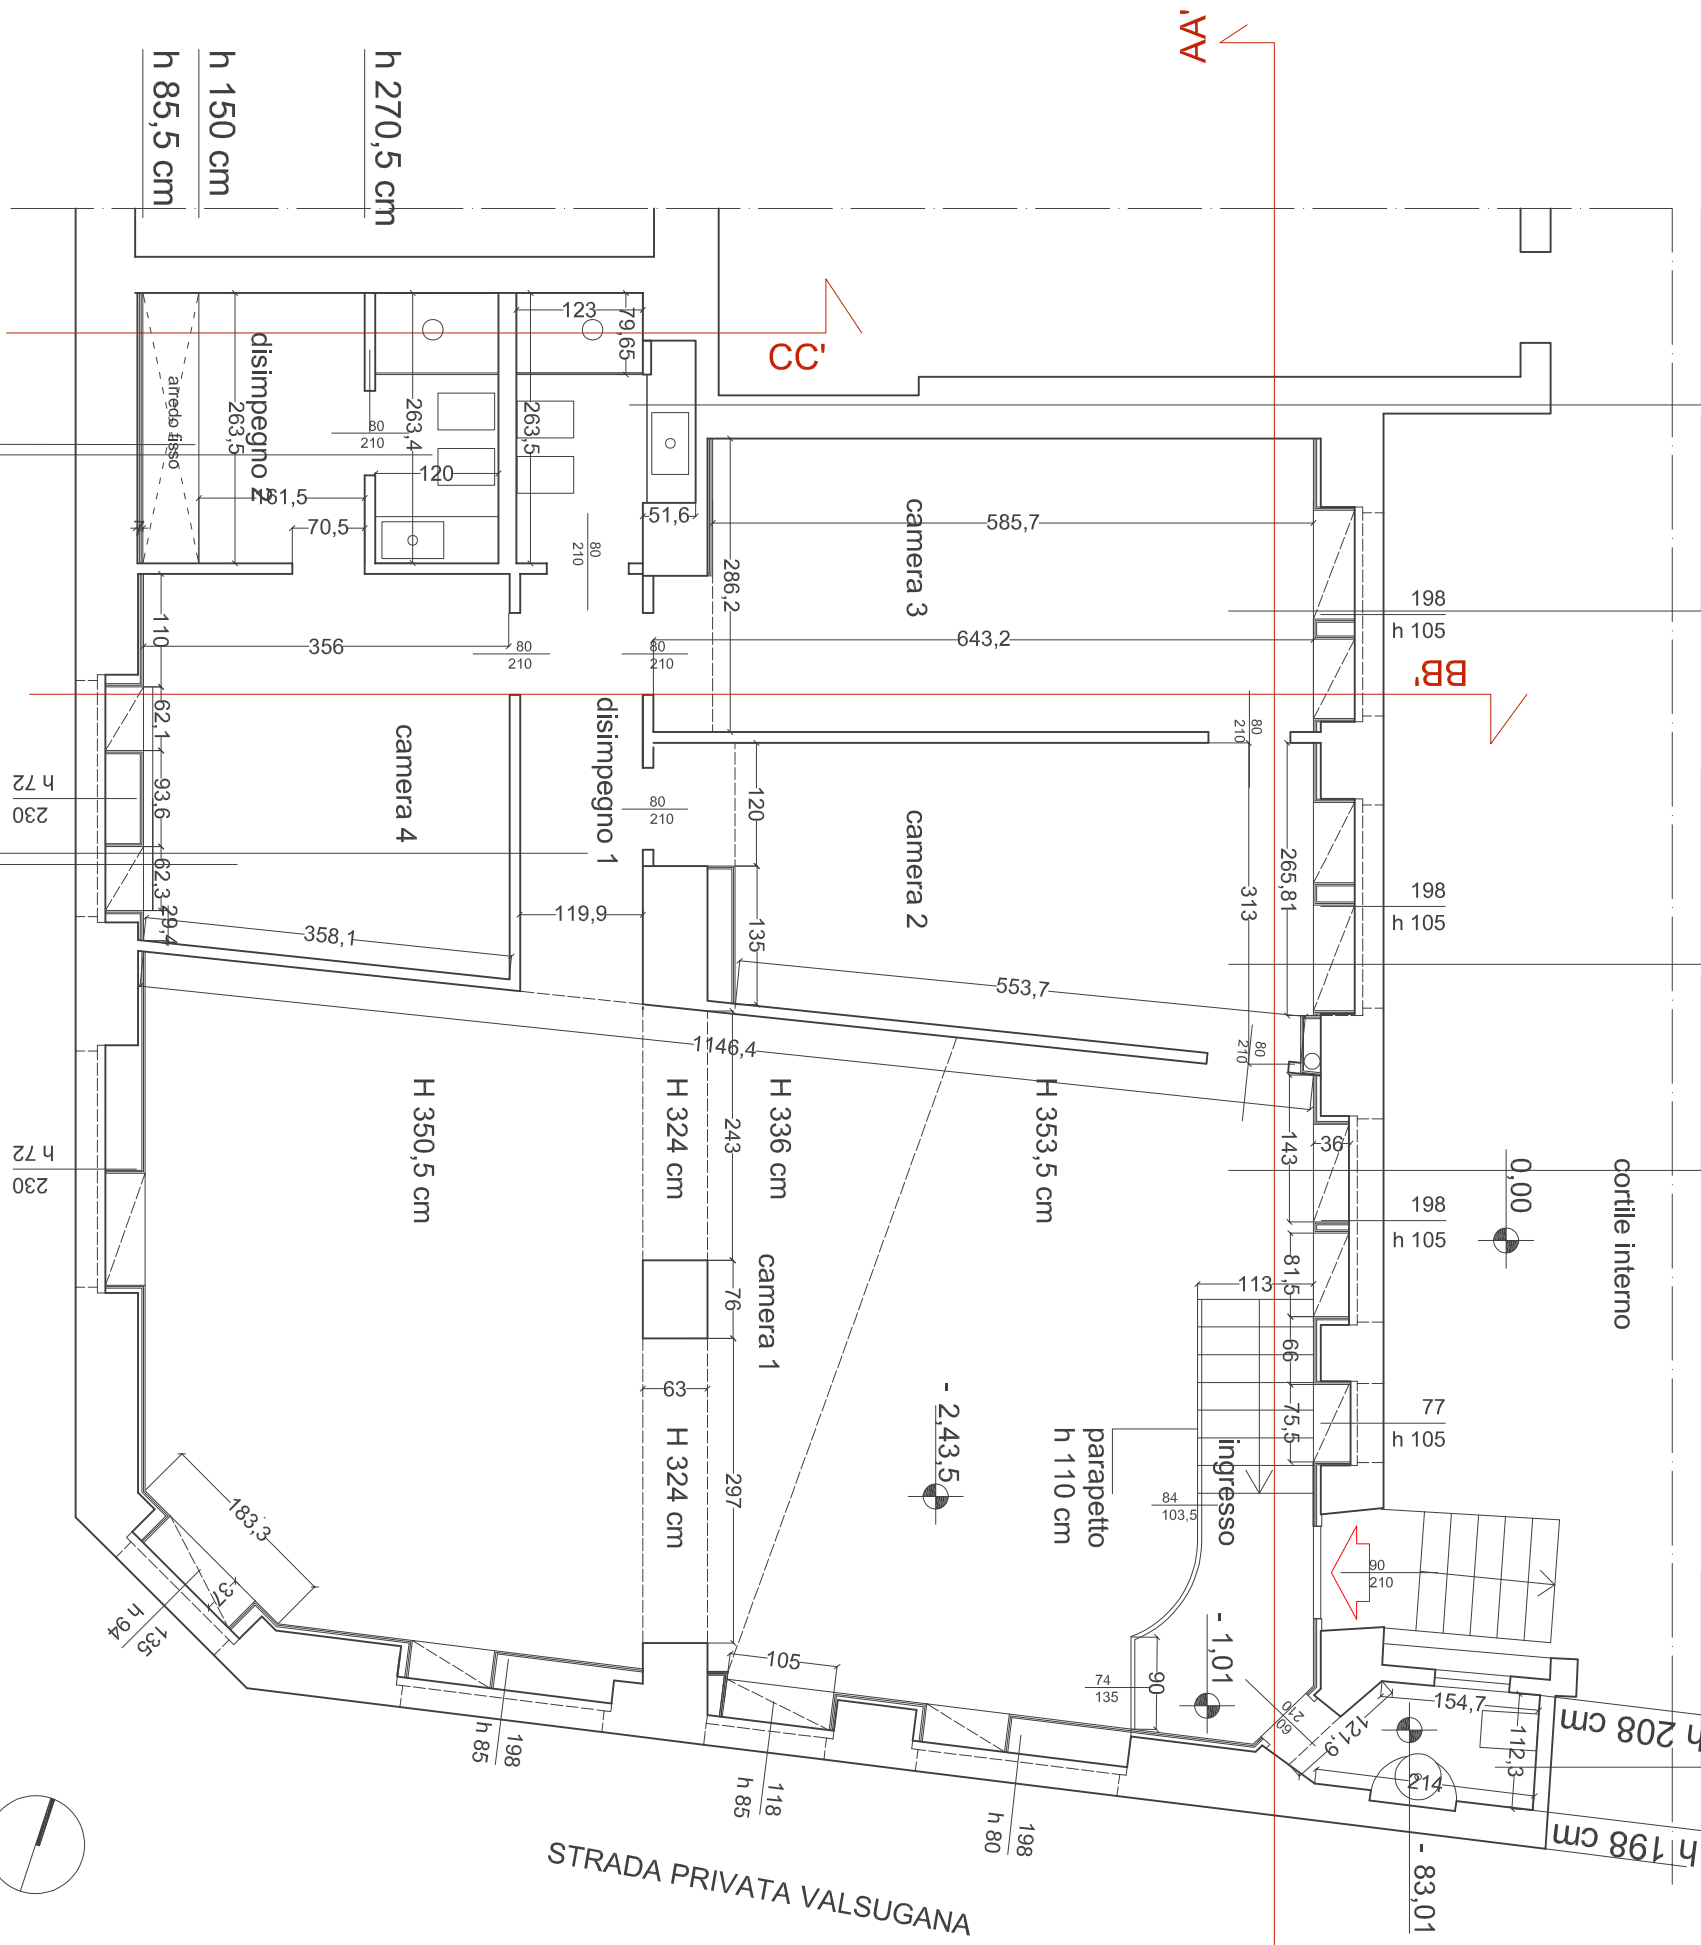

0,00

